


- SUPPLEMENTAL LEGEND**
- ◇ TRAIL COURTESY (RS-802)
 - ◇ NOT USED
 - ◇ NOT USED
 - ◇ CAUTION: TRAIL CROSSING AHEAD
 - ◇ CAUTION: ROAD CROSSING 50 FT. AHEAD
 - ◇ ROAD CLOSED TO PUBLIC TRAFFIC
 - ◇ MILE MARKER
 - ◇ VIEWING AREA (RS-036)
 - ◇ ENTERING PRIVATE PROPERTY (CRM 307201)
 - ◇ DEAD END (CRM 307201 'CAUTION - FOOT TRAFFIC AHEAD')
 - RED DOT - TRAIL FROM TRAILHEAD TO TRAIL-JUNCTION AT THE 1210 ROAD
 - WHITE DOT - TRAIL LOOP THROUGH SE CORNER OF SEC. 16 & SW CORNER OF SEC. 15
 - BLUE DOT - TRAIL LOOP THROUGH SEC. 10

- ROAD LEGEND**
- EXISTING STATE ROUTE 12
 - EXISTING PAVED COUNTY ROAD
 - - - EXISTING GRAVEL LOGGING ROAD
 - - - APPROXIMATE SECTION LINE
 - COWLITZ WILDLIFE BOUNDARY
 - PROPOSED TRAIL CONSTRUCTION PHASE 1 - 2006
 - PROPOSED TRAIL CONSTRUCTION PHASE 2 - 2012
 - - - TRAIL USING EXISTING PRIMITIVE SECONDARY USE ROAD PHASE 1
 - - - TRAIL USING EXISTING PRIMITIVE SECONDARY USE ROAD PHASE 2
 - ▨ COWLITZ WILDLIFE AREA
 - EXISTING GATE
 - VP VIEW POINT
 - △ EXISTING GATE

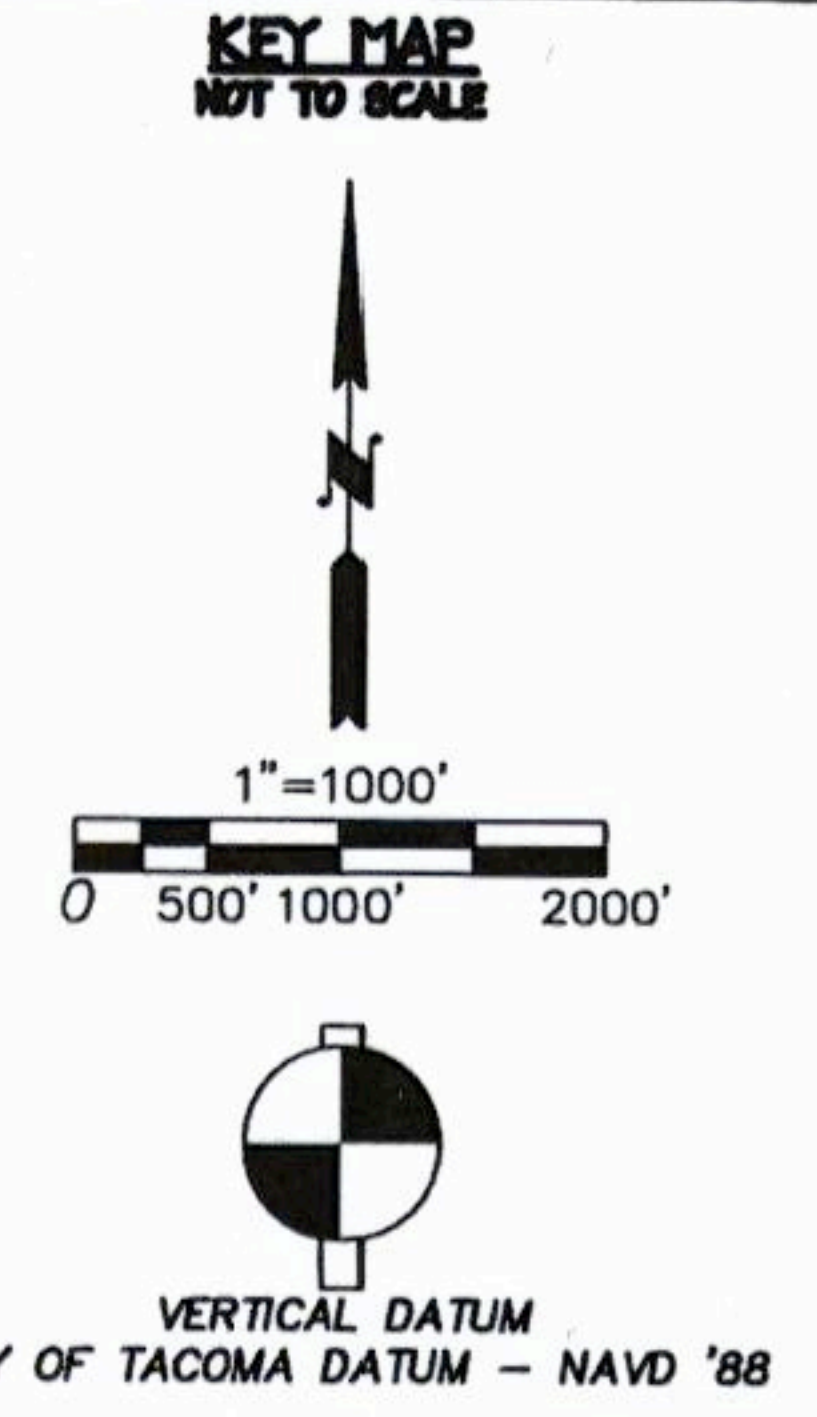

| | | | | | |
|--|---------|----------------------|-------------|---------|---------|
| NO. | DATE | REVISION DESCRIPTION | DESIGNED | CHECKED | STAMPED |
| 0 | 3/14/06 | ORIGINAL DRAWING | JCH | | |
| CITY OF TACOMA DEPARTMENT OF PUBLIC UTILITIES LIGHT DIVISION | | | | | |
| PETERMAN HILL TRAIL SYSTEM PHASE I - SIGNAGE PLAN | | | | | |
| DESIGNED | DATE | SCALE | FIELD BOOK | | |
| S. SMITH | 3/14/06 | 1"=1000' | SSS 392 | | |
| APPROVED | DATE | SCALE | DRAWING NO. | | |
| S.H. FISCHER | | | MP6011 | | |
| APPROVED | DATE | SCALE | DRAWING NO. | | |
| KIM D. MOORE | | | MP6011 | | |
| DRAWN | CHECKED | REV. NO. | | | |
| JCH | | 0 | | | |

Public 070205-0135-001